


1/A-7



2/A-7

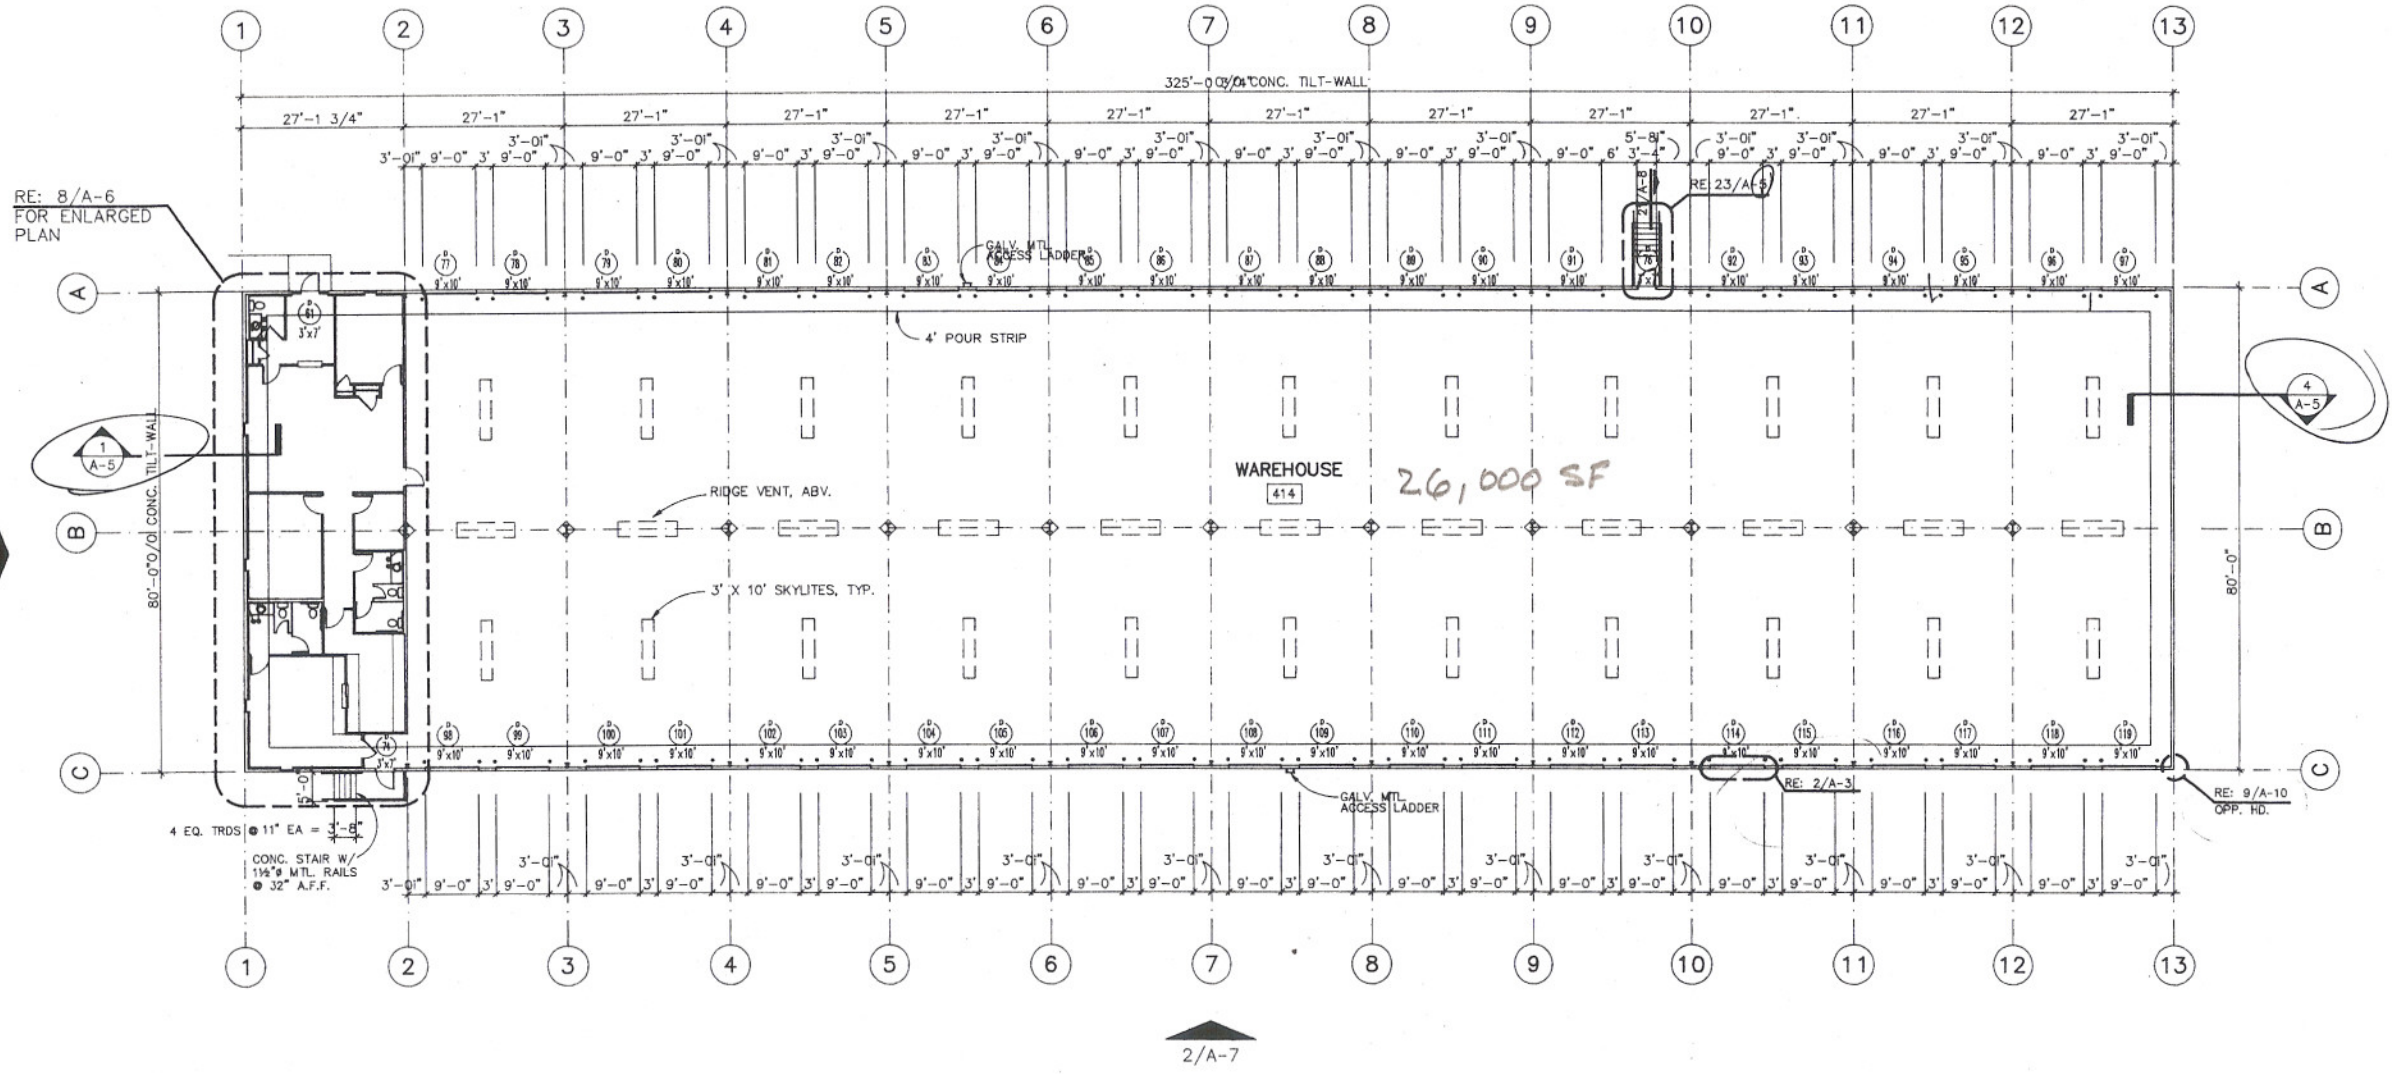

BUILDING PLAN - BLDG. B
 SCALE: 1/4" = 1'-0"